


FASADE MOT ØST

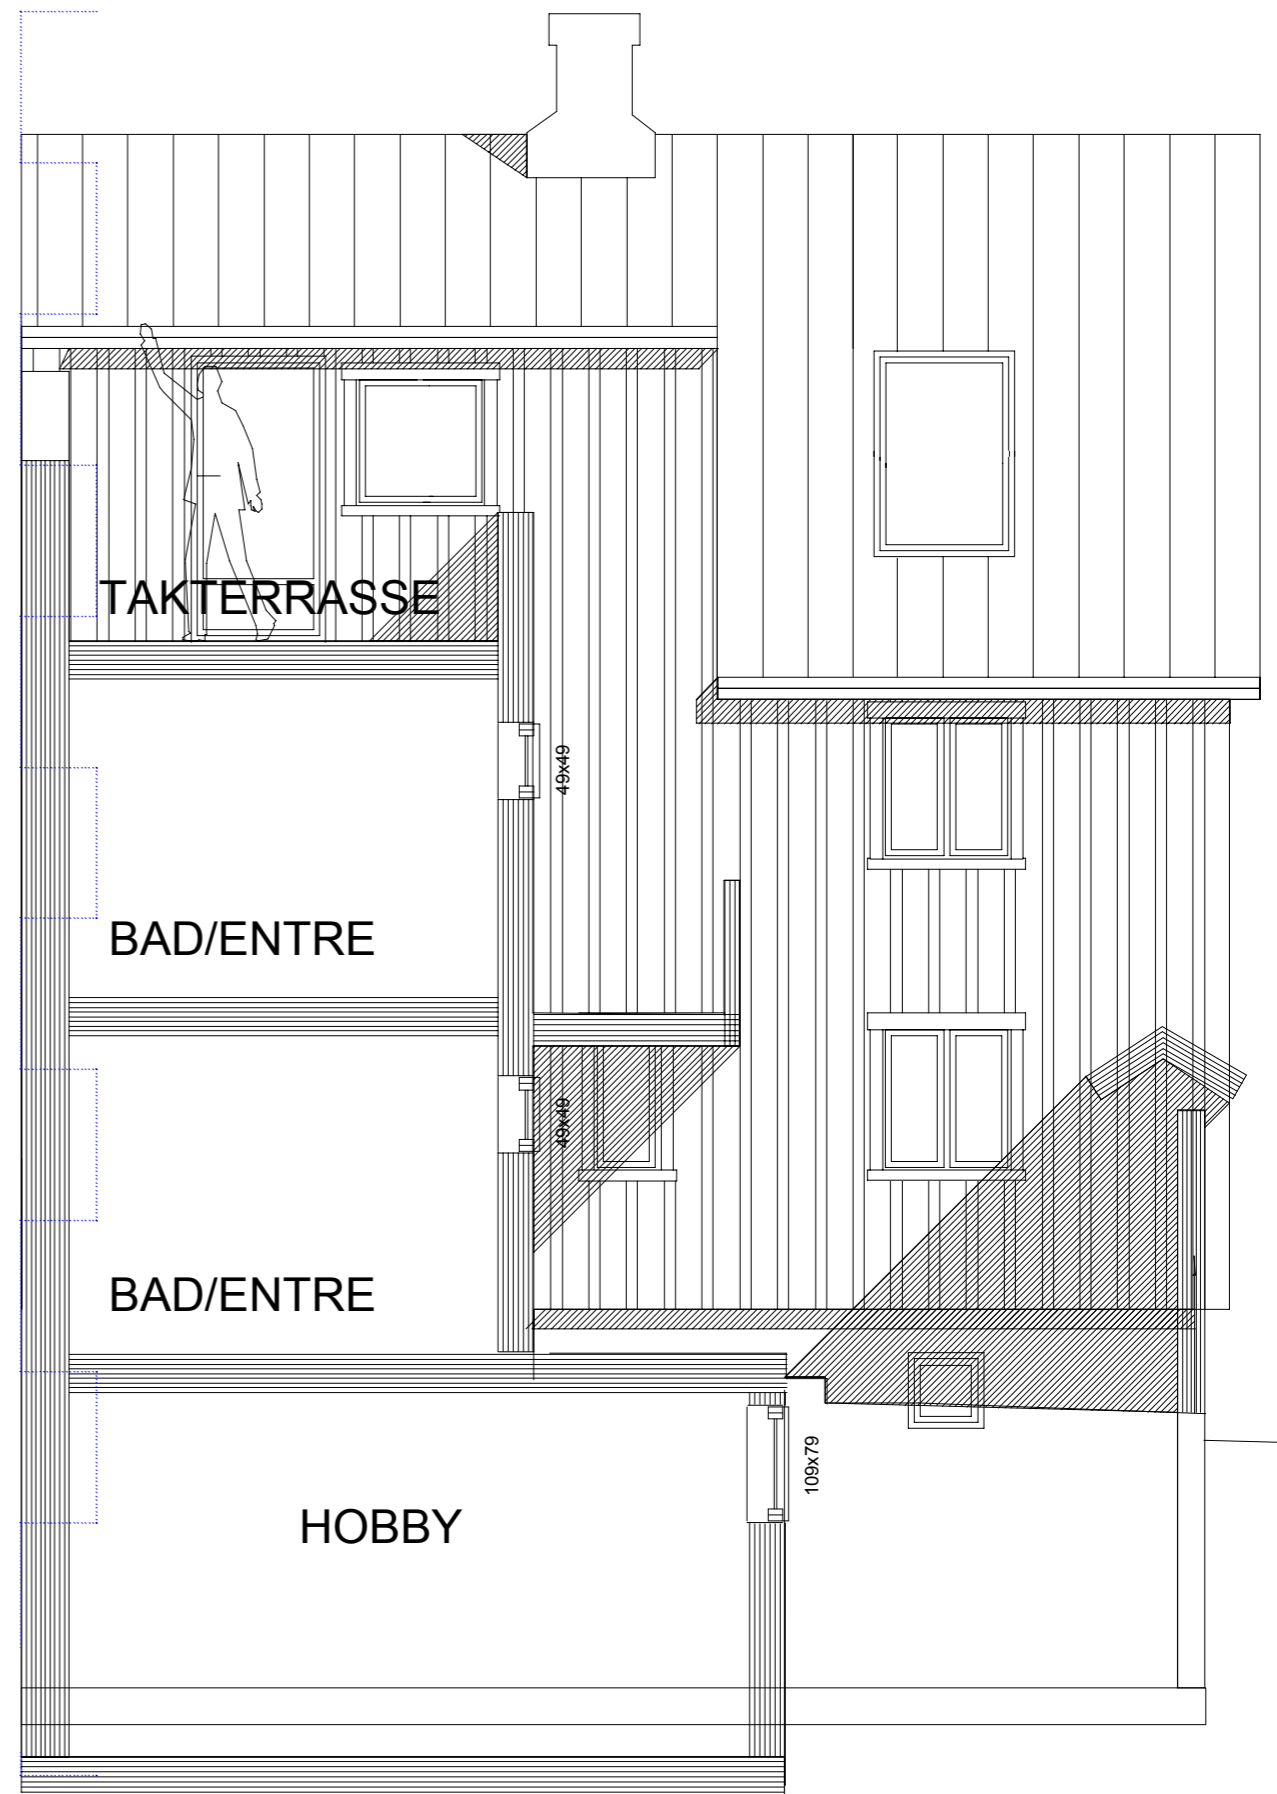

FASADE MOT VEST

REV. A	27.03.07	TEGN.	ANSV.	VINDUER/DØRER	
OPDR.GIVER	PER OTTO HØVE	TEGN.	ANSV.	ISJELDER	
	per.otto.hove@adresseavisen.no	TELF.	90964508		
PROSJEKT/TITTEL	ØVRE BAKKLANDET 16 GNR 407 BNR 92	PROJ. DATO	30.03.08	REV.	
	REHABILITERING/NYBYGG	ANSV.	EM	MÅLSTOKK	1:50
	PLANER/SNITT/FASADER	PROJ. TEGN. NR.	0411-1IX	REV.	A
		ØVRE BAKKLANDET 40 N-2013 TRONDHEIM TLF/FAX 7381 3148/3038 MAIL: emylius@emylus.no WWW: emylus.no			